


MONKSTON PARK ALLOTMENTS - SITE PLAN 08/10

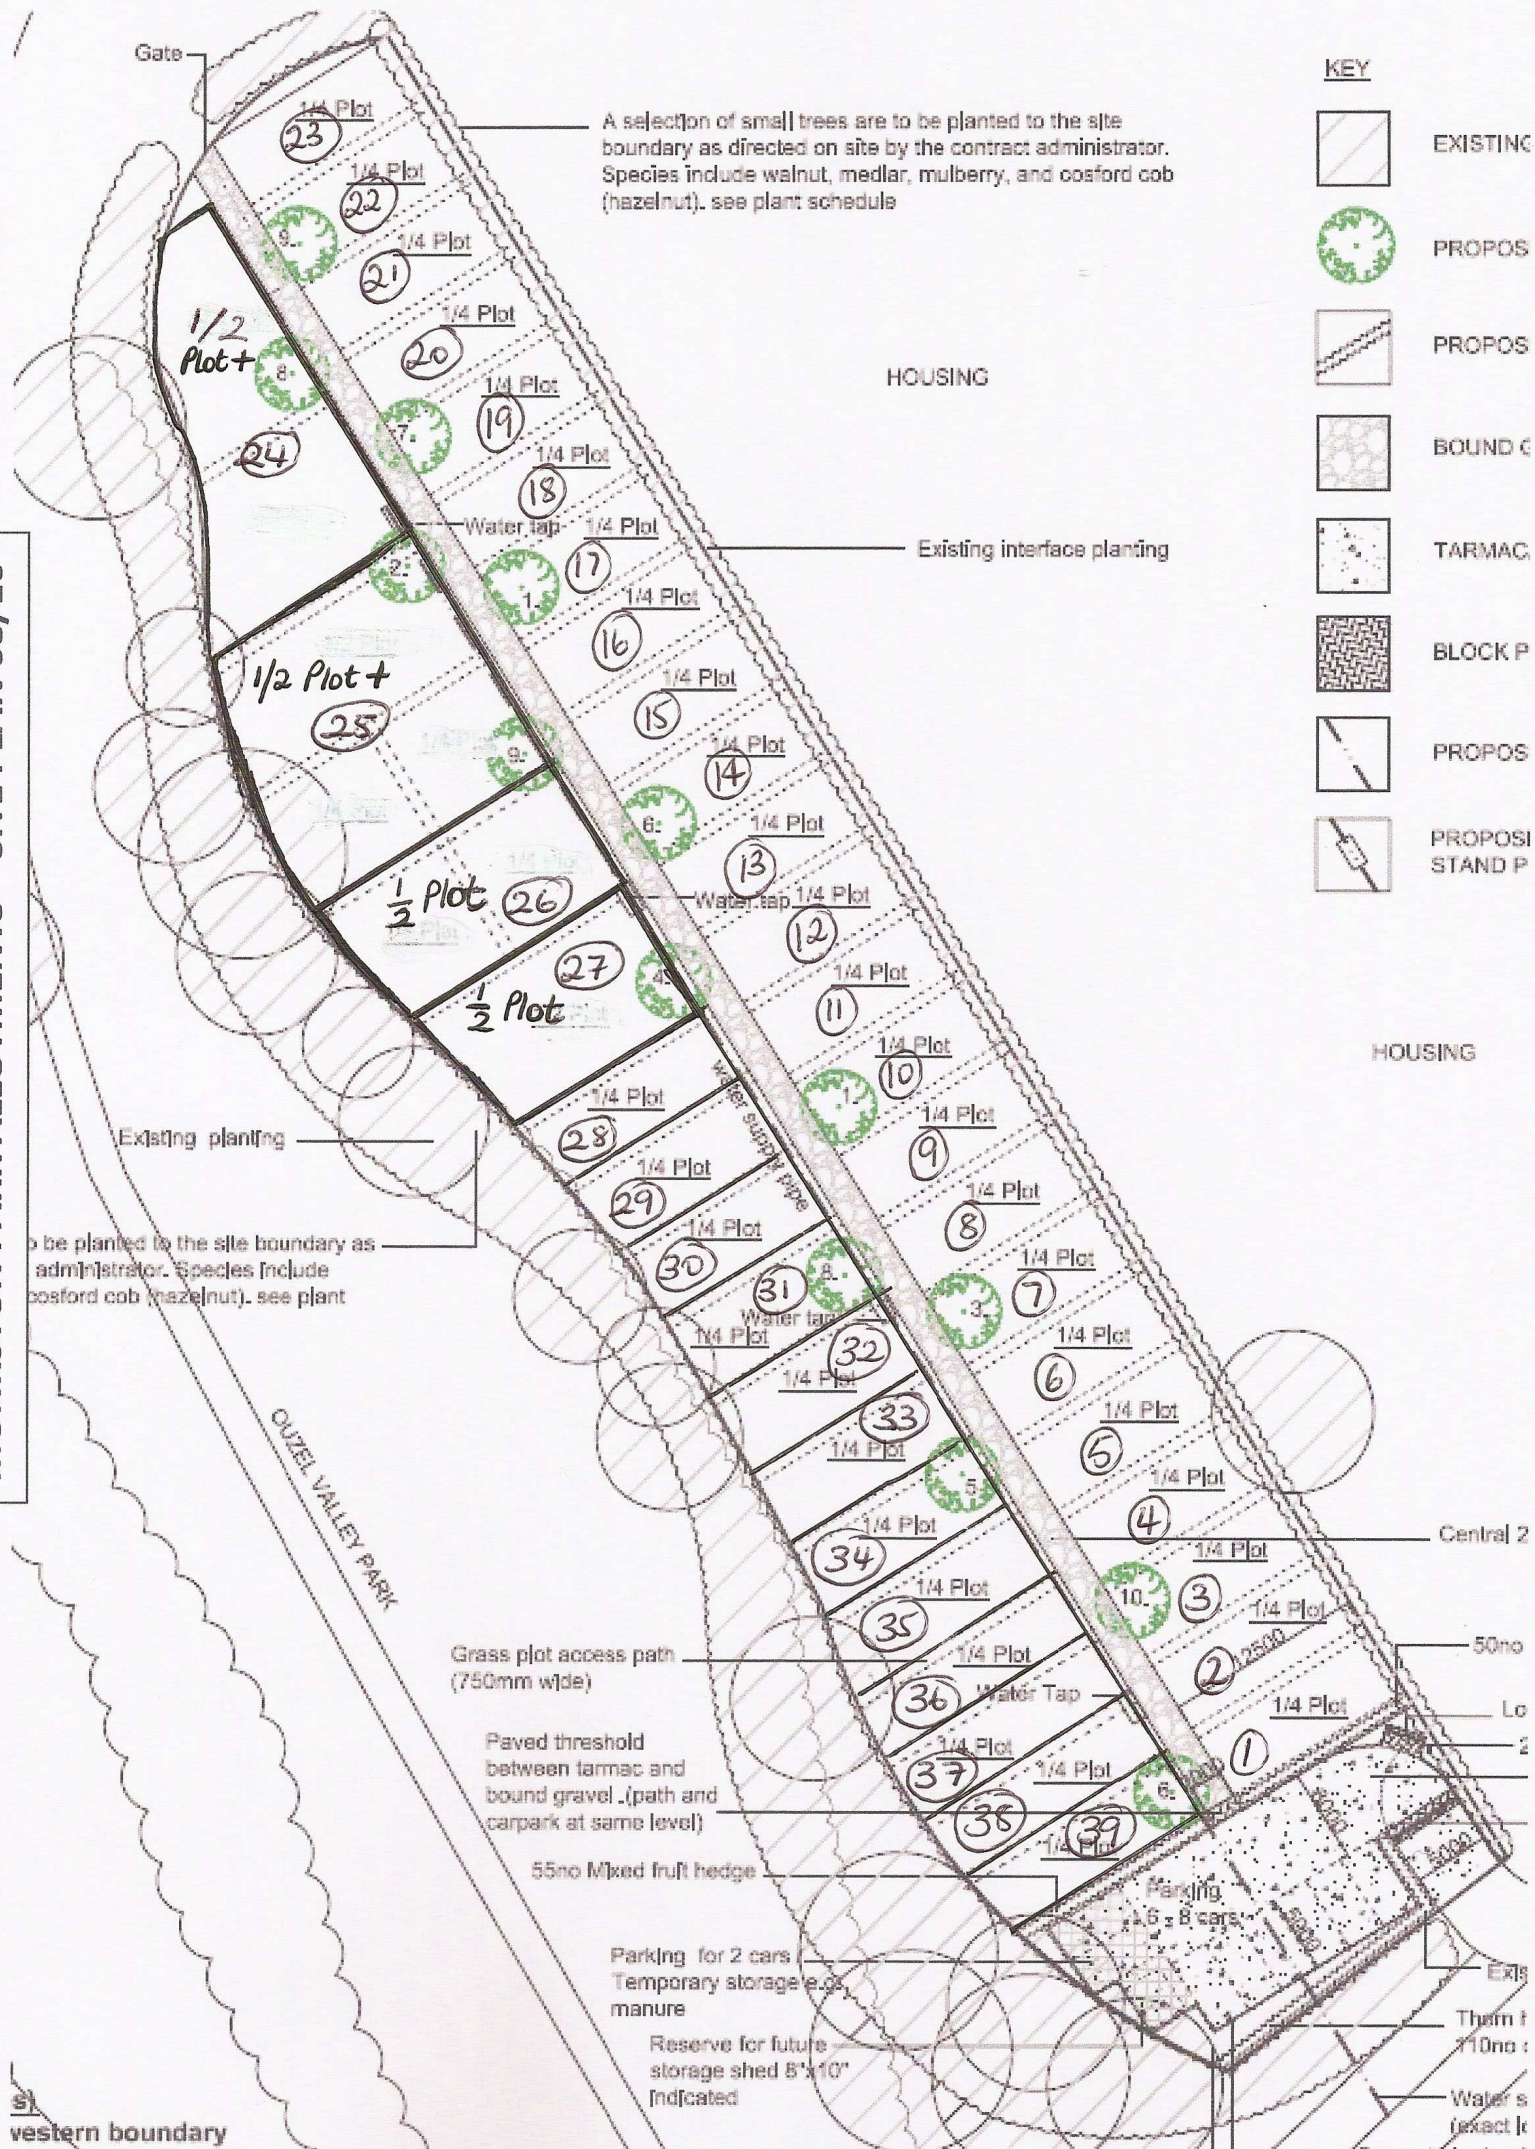

KEY

	EXISTING
	PROPOS
	PROPOS
	BOUND C
	TARMAC
	BLOCK P
	PROPOS
	PROPOS
	PROPOS

A selection of small trees are to be planted to the site boundary as directed on site by the contract administrator. Species include walnut, medlar, mulberry, and cosford cob (hazelnut). see plant schedule

to be planted to the site boundary as directed on site by the contract administrator. Species include cosford cob (hazelnut). see plant schedule

western boundary